




MAINTENANCE & OPERATIONS FACILITY



DENVER
THE MILE HIGH CITY

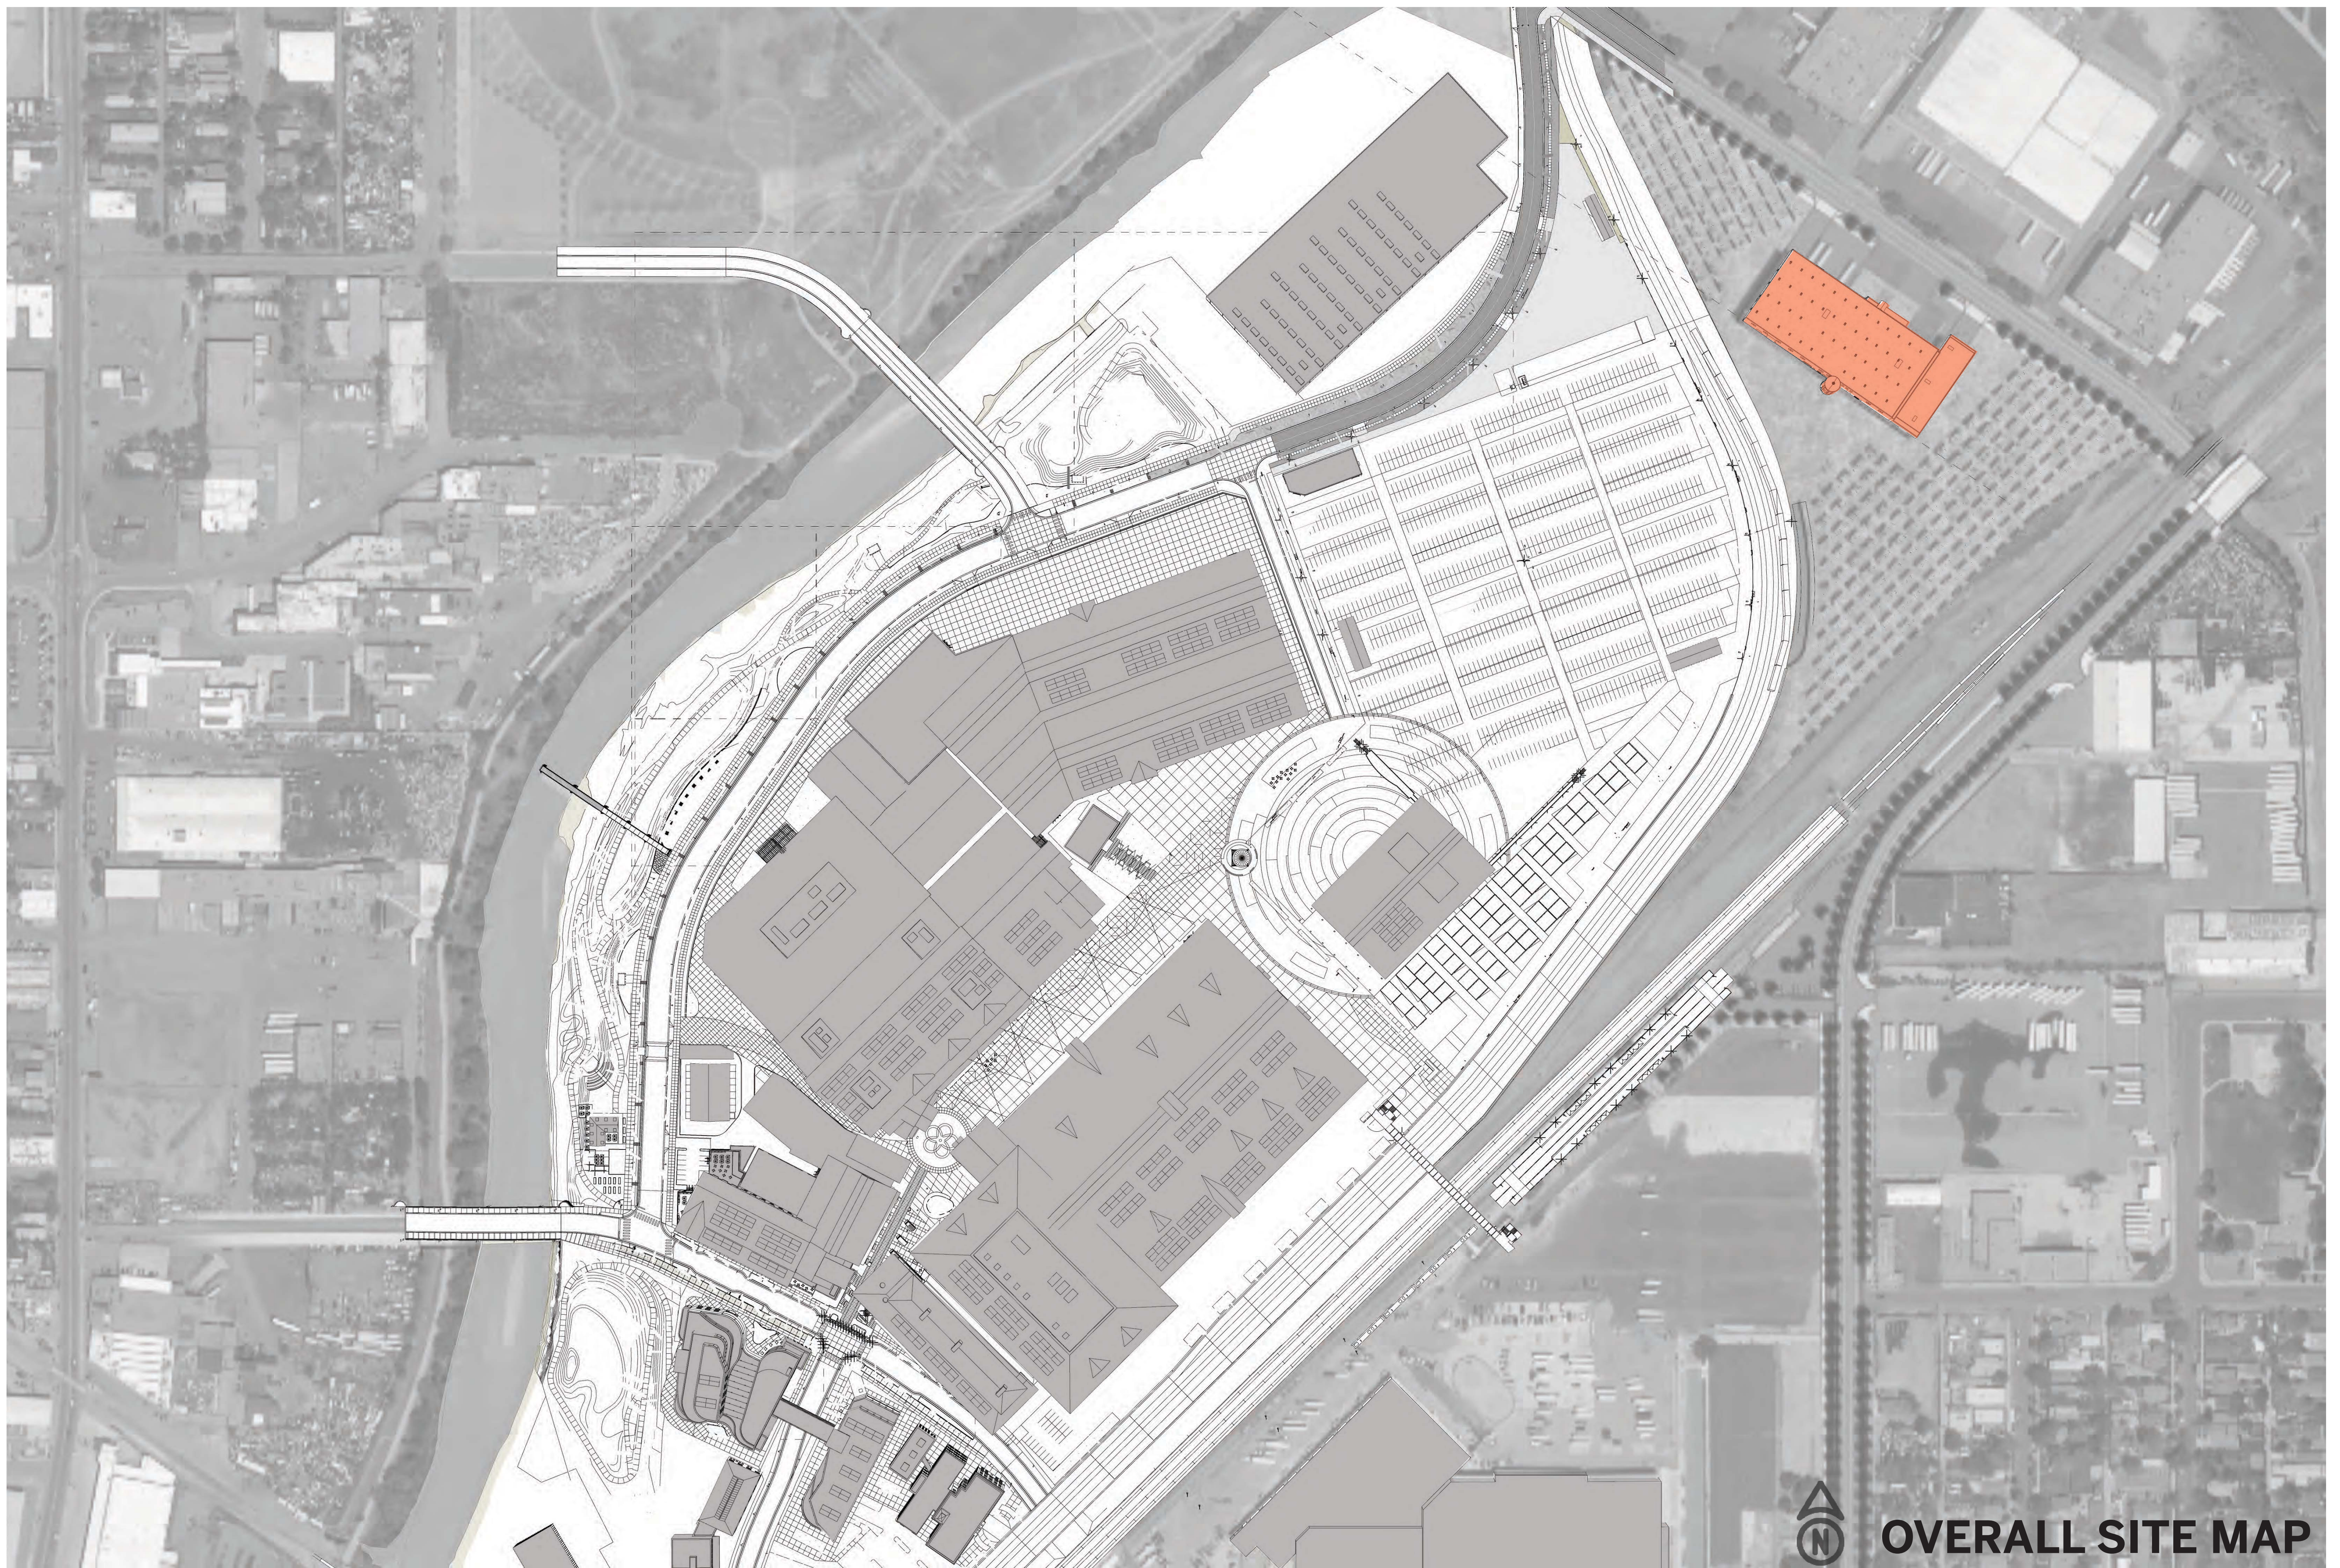

OVERALL SITE MAP

MAINTENANCE & OPERATIONS FACILITY



DENVER
THE MILE HIGH CITY



SOUTH PERSPECTIVE

MAINTENANCE & OPERATIONS FACILITY



DENVER
THE MILE HIGH CITY




NORTH ELEVATION

SCALE: 1/16" = 1' - 0"



SOUTH ELEVATION

SCALE: 1/16" = 1' - 0"

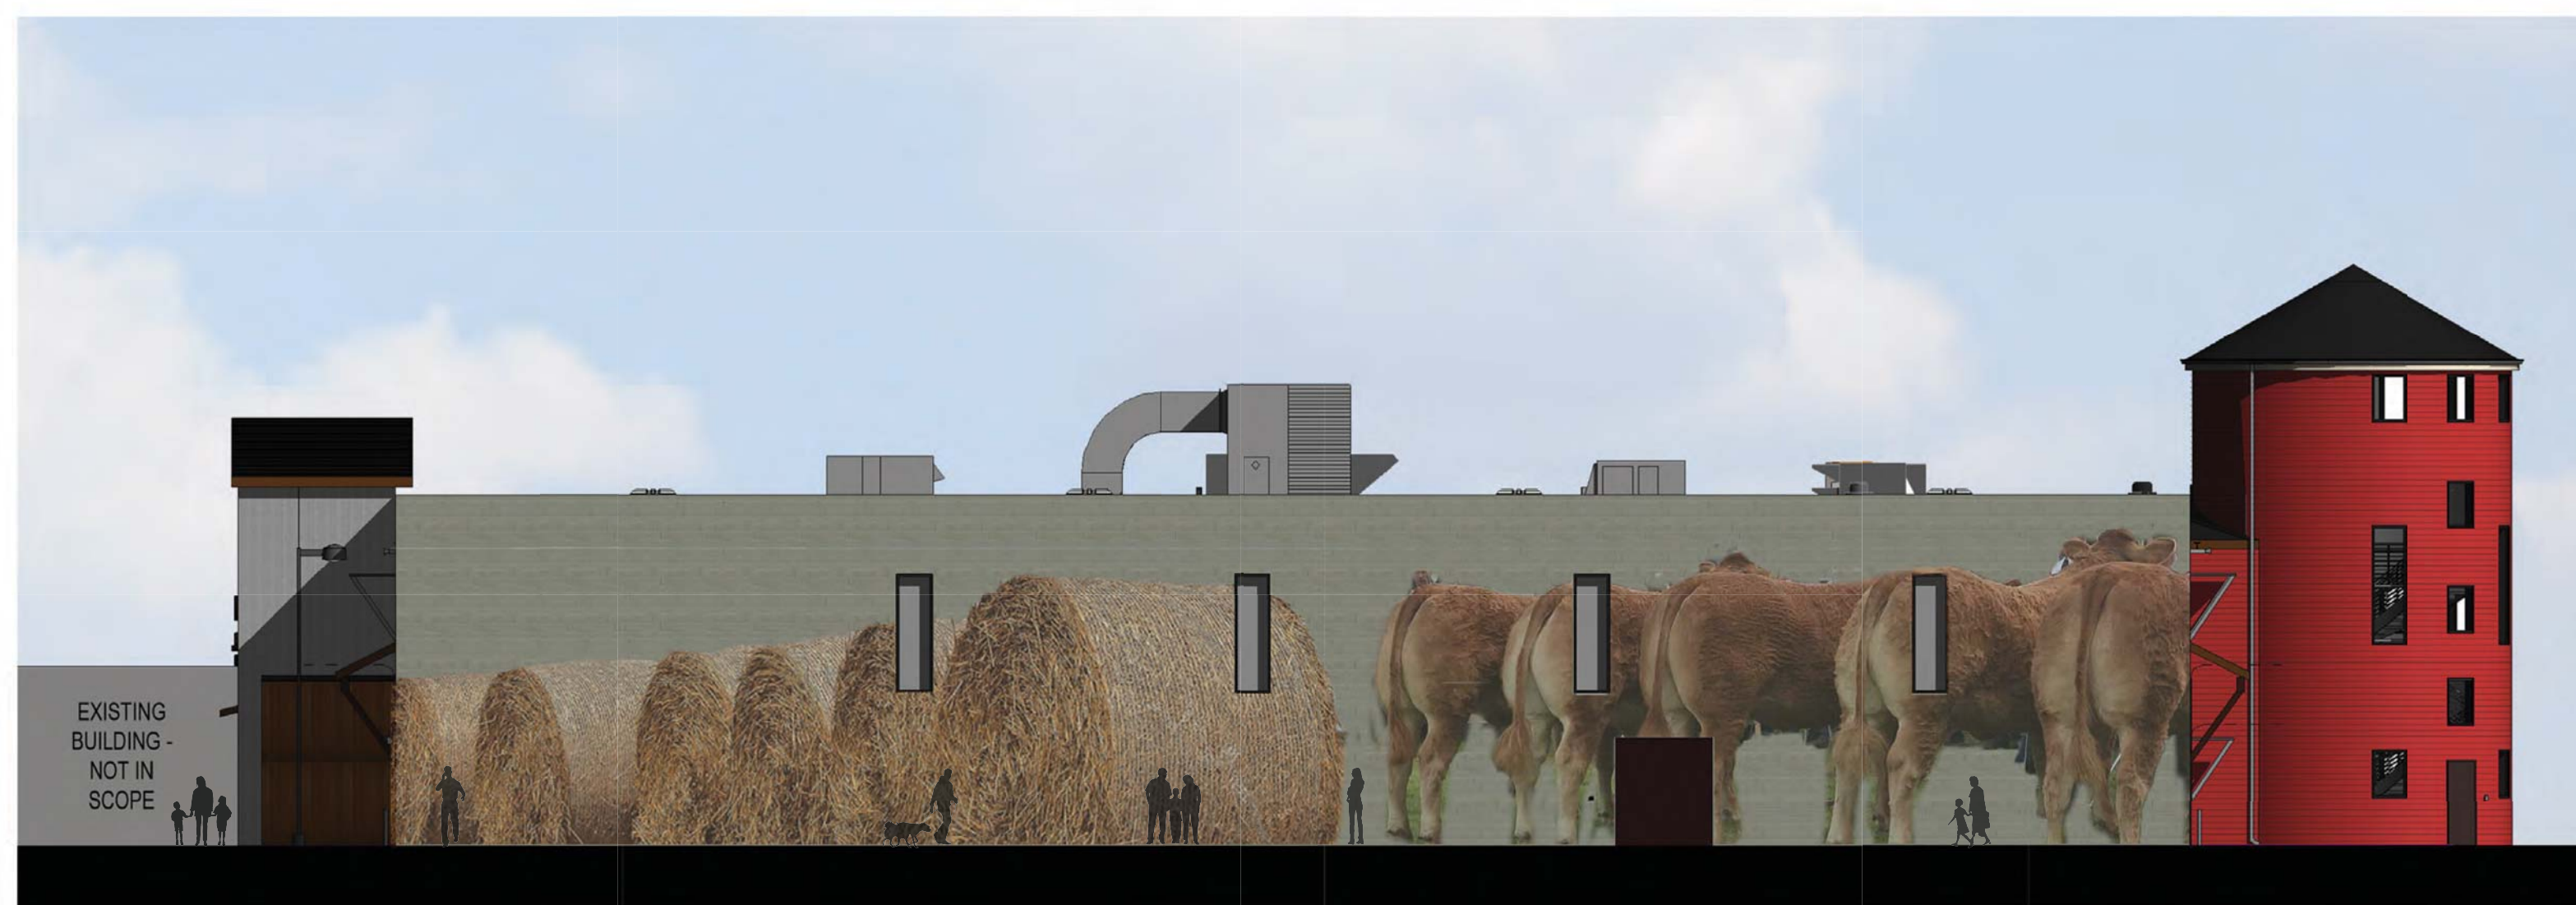

WEST ELEVATION

SCALE: 1/16" = 1' - 0"





EAST ELEVATION

SCALE: 1/16" = 1' - 0"

MAINTENANCE & OPERATIONS FACILITY




DENVER
THE MILE HIGH CITY

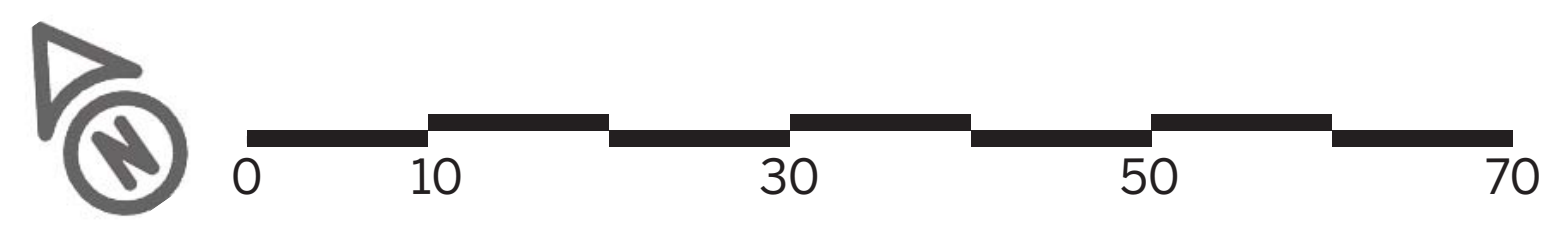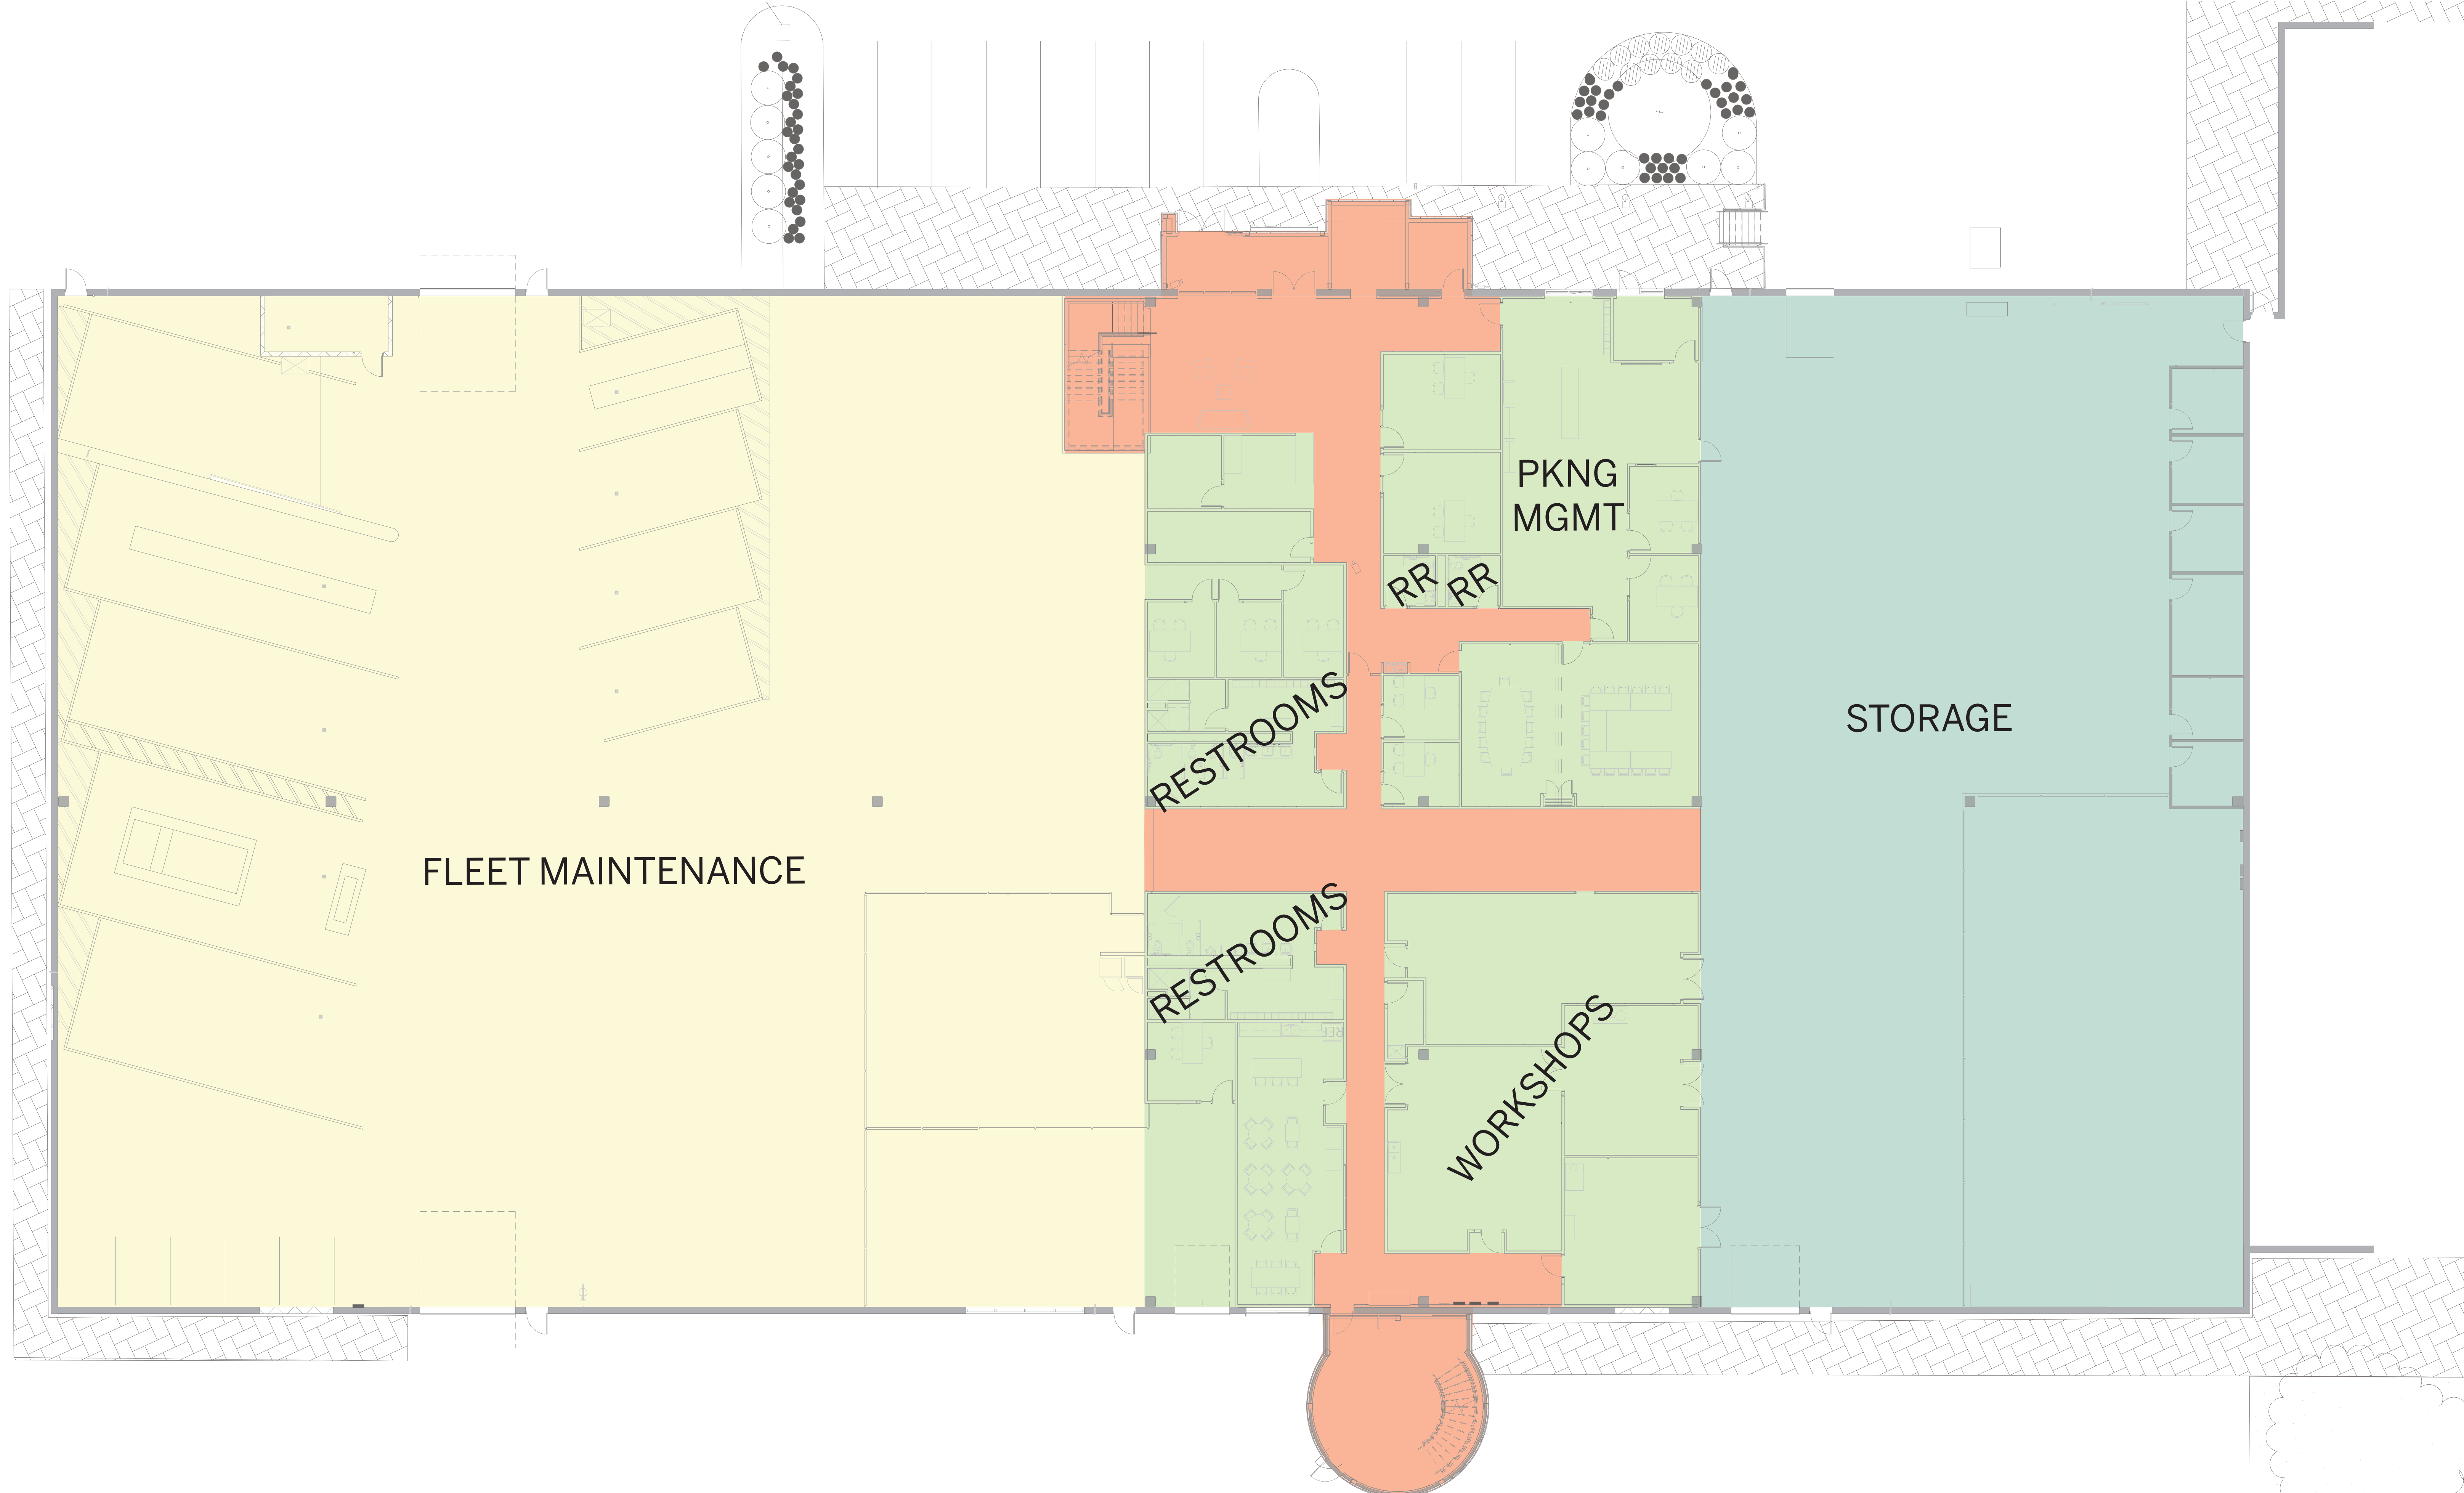

FLOOR PLAN - LEVEL 1

MAINTENANCE & OPERATIONS FACILITY




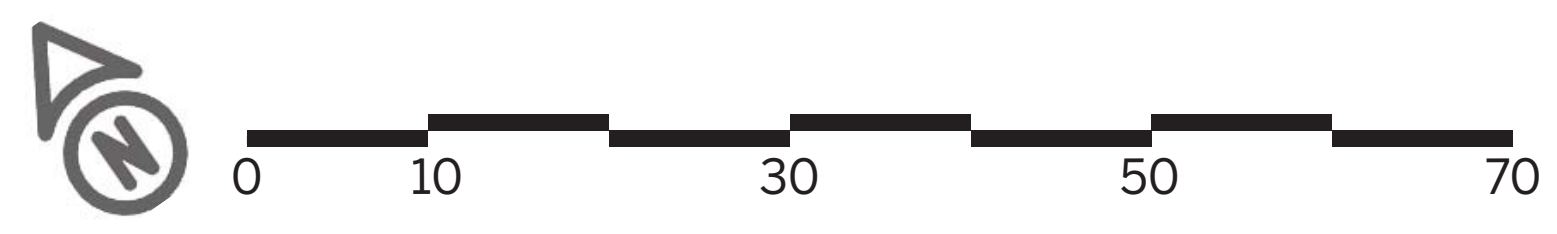

FLOOR PLAN - LEVEL 2

MAINTENANCE & OPERATIONS FACILITY



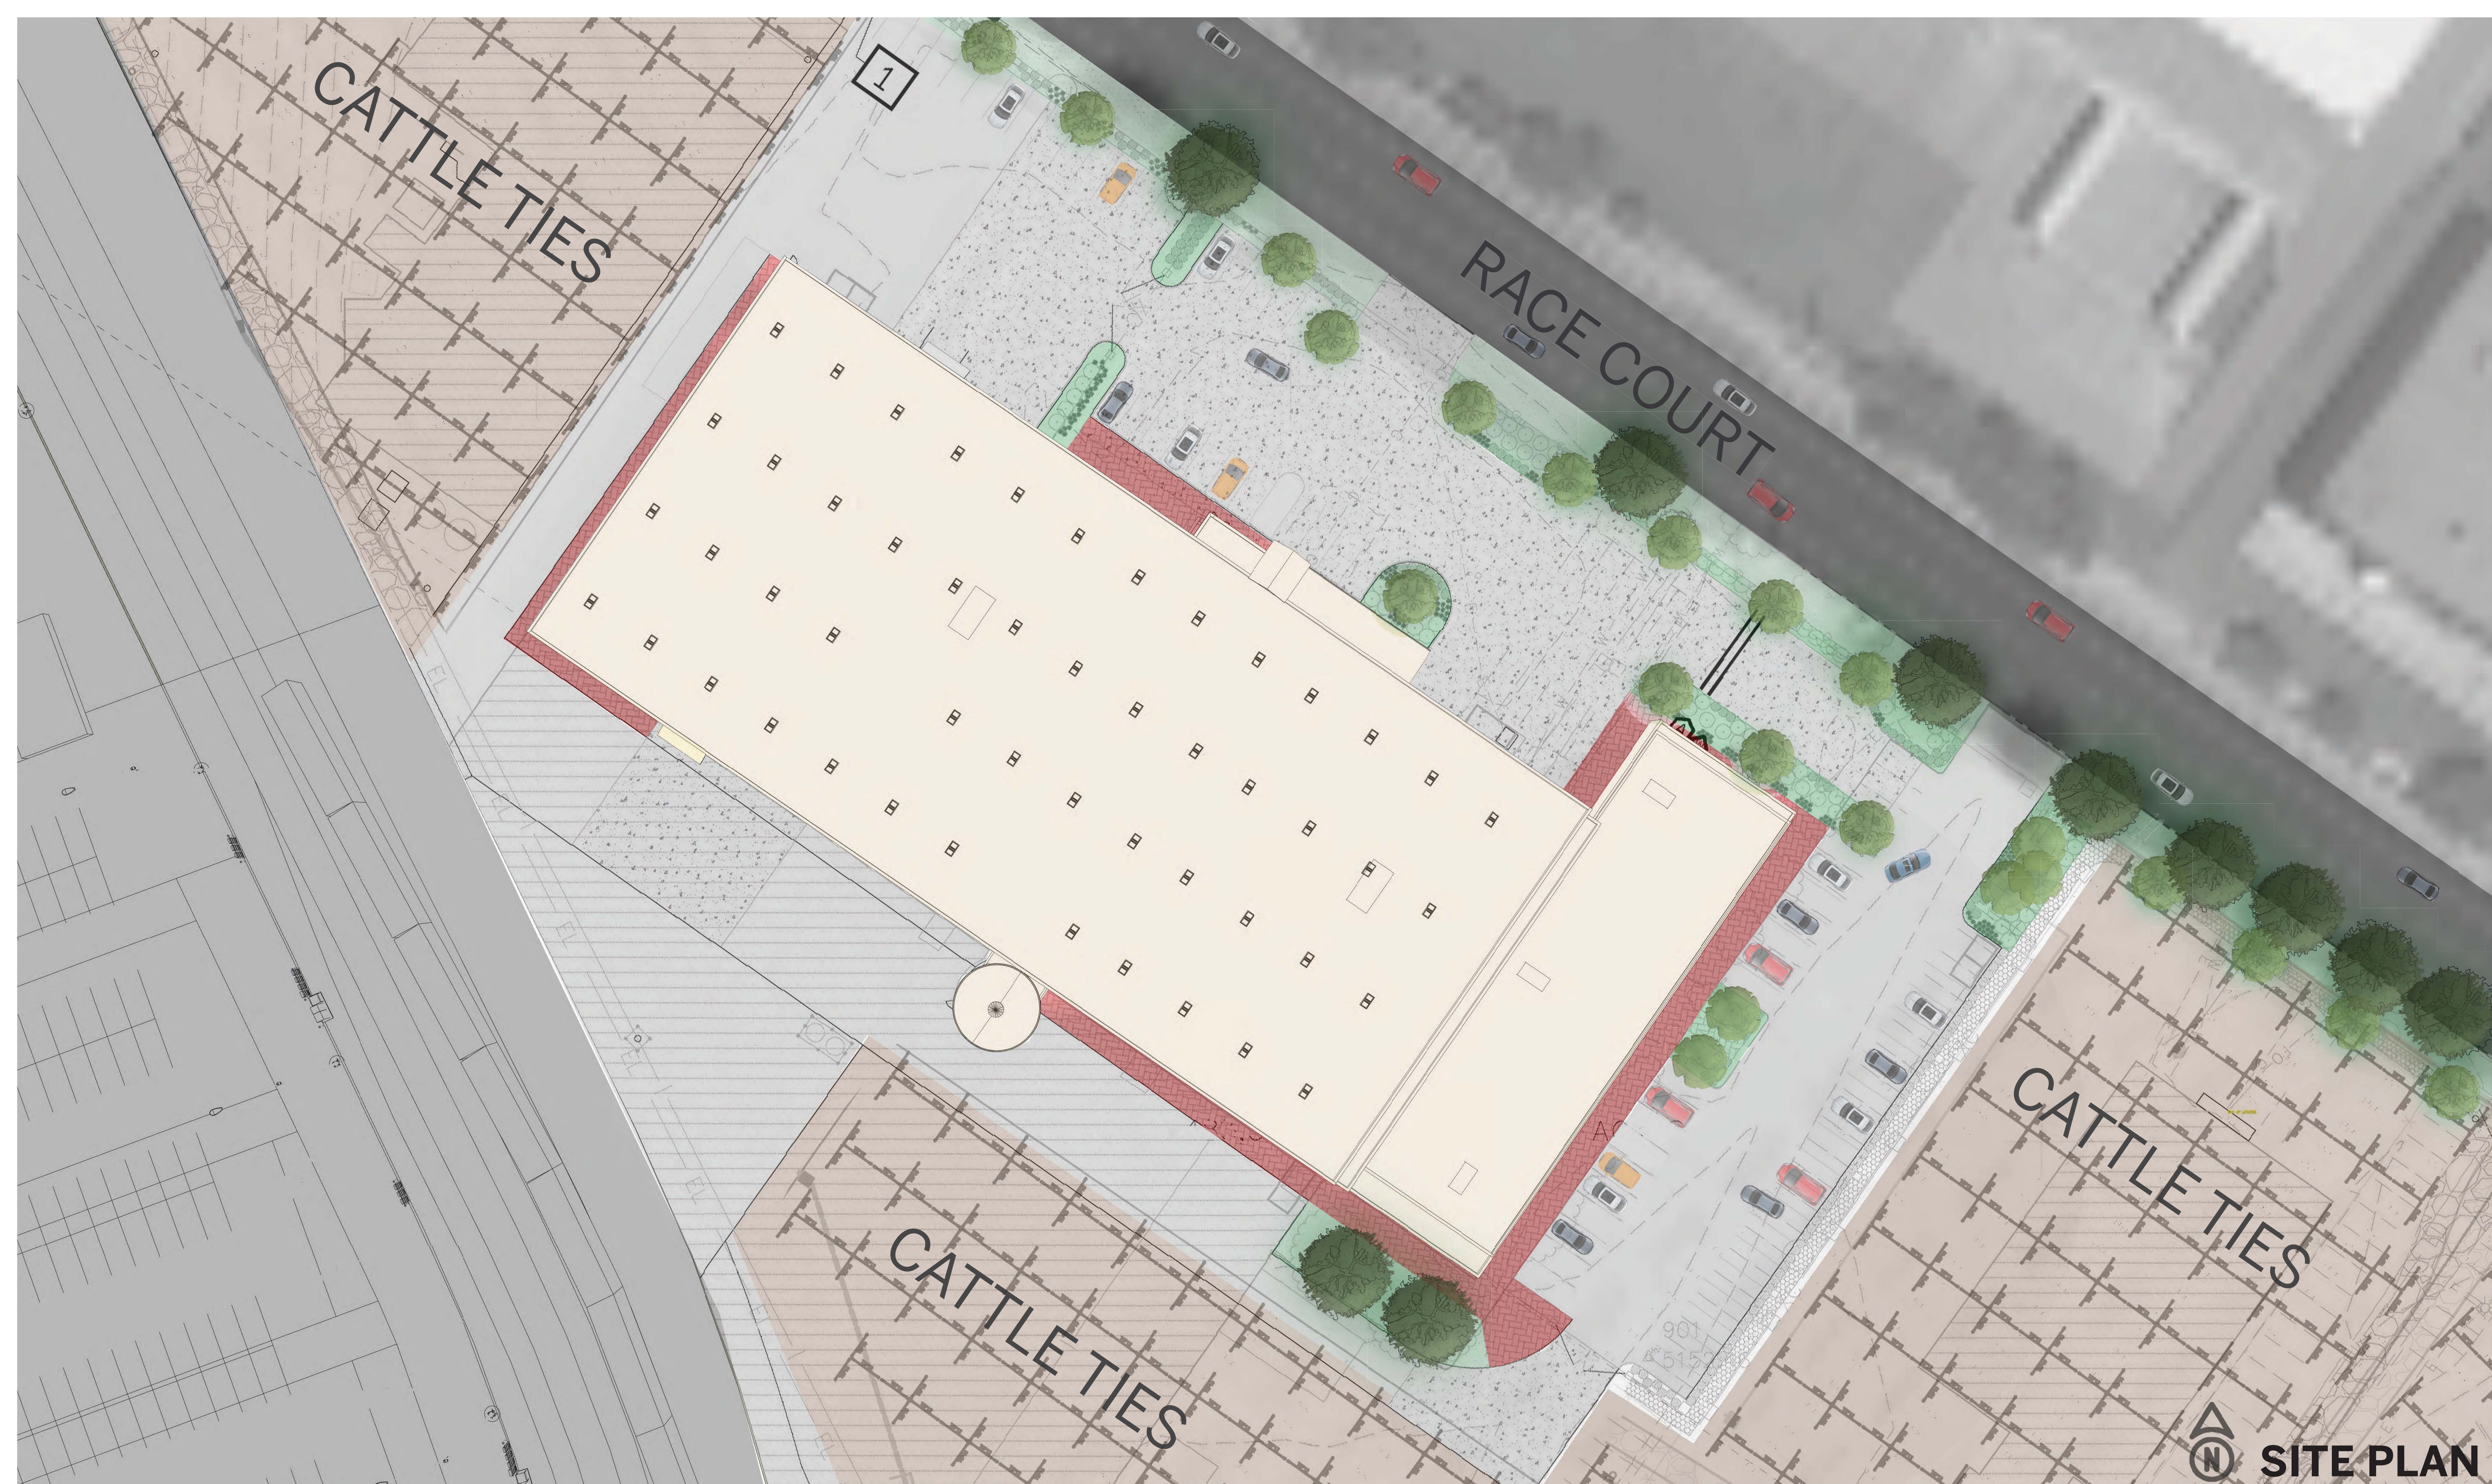

MAINTENANCE & OPERATIONS FACILITY



DENVER
THE MILE HIGH CITY