



HIKS




NATIONAL WESTERN CENTER STOCKYARDS & EVENT CENTER

PROGRESS PRINT

P3.1A FEBRUARY 28, 2019 22426.000

HKS
© 2019 HKS INC.

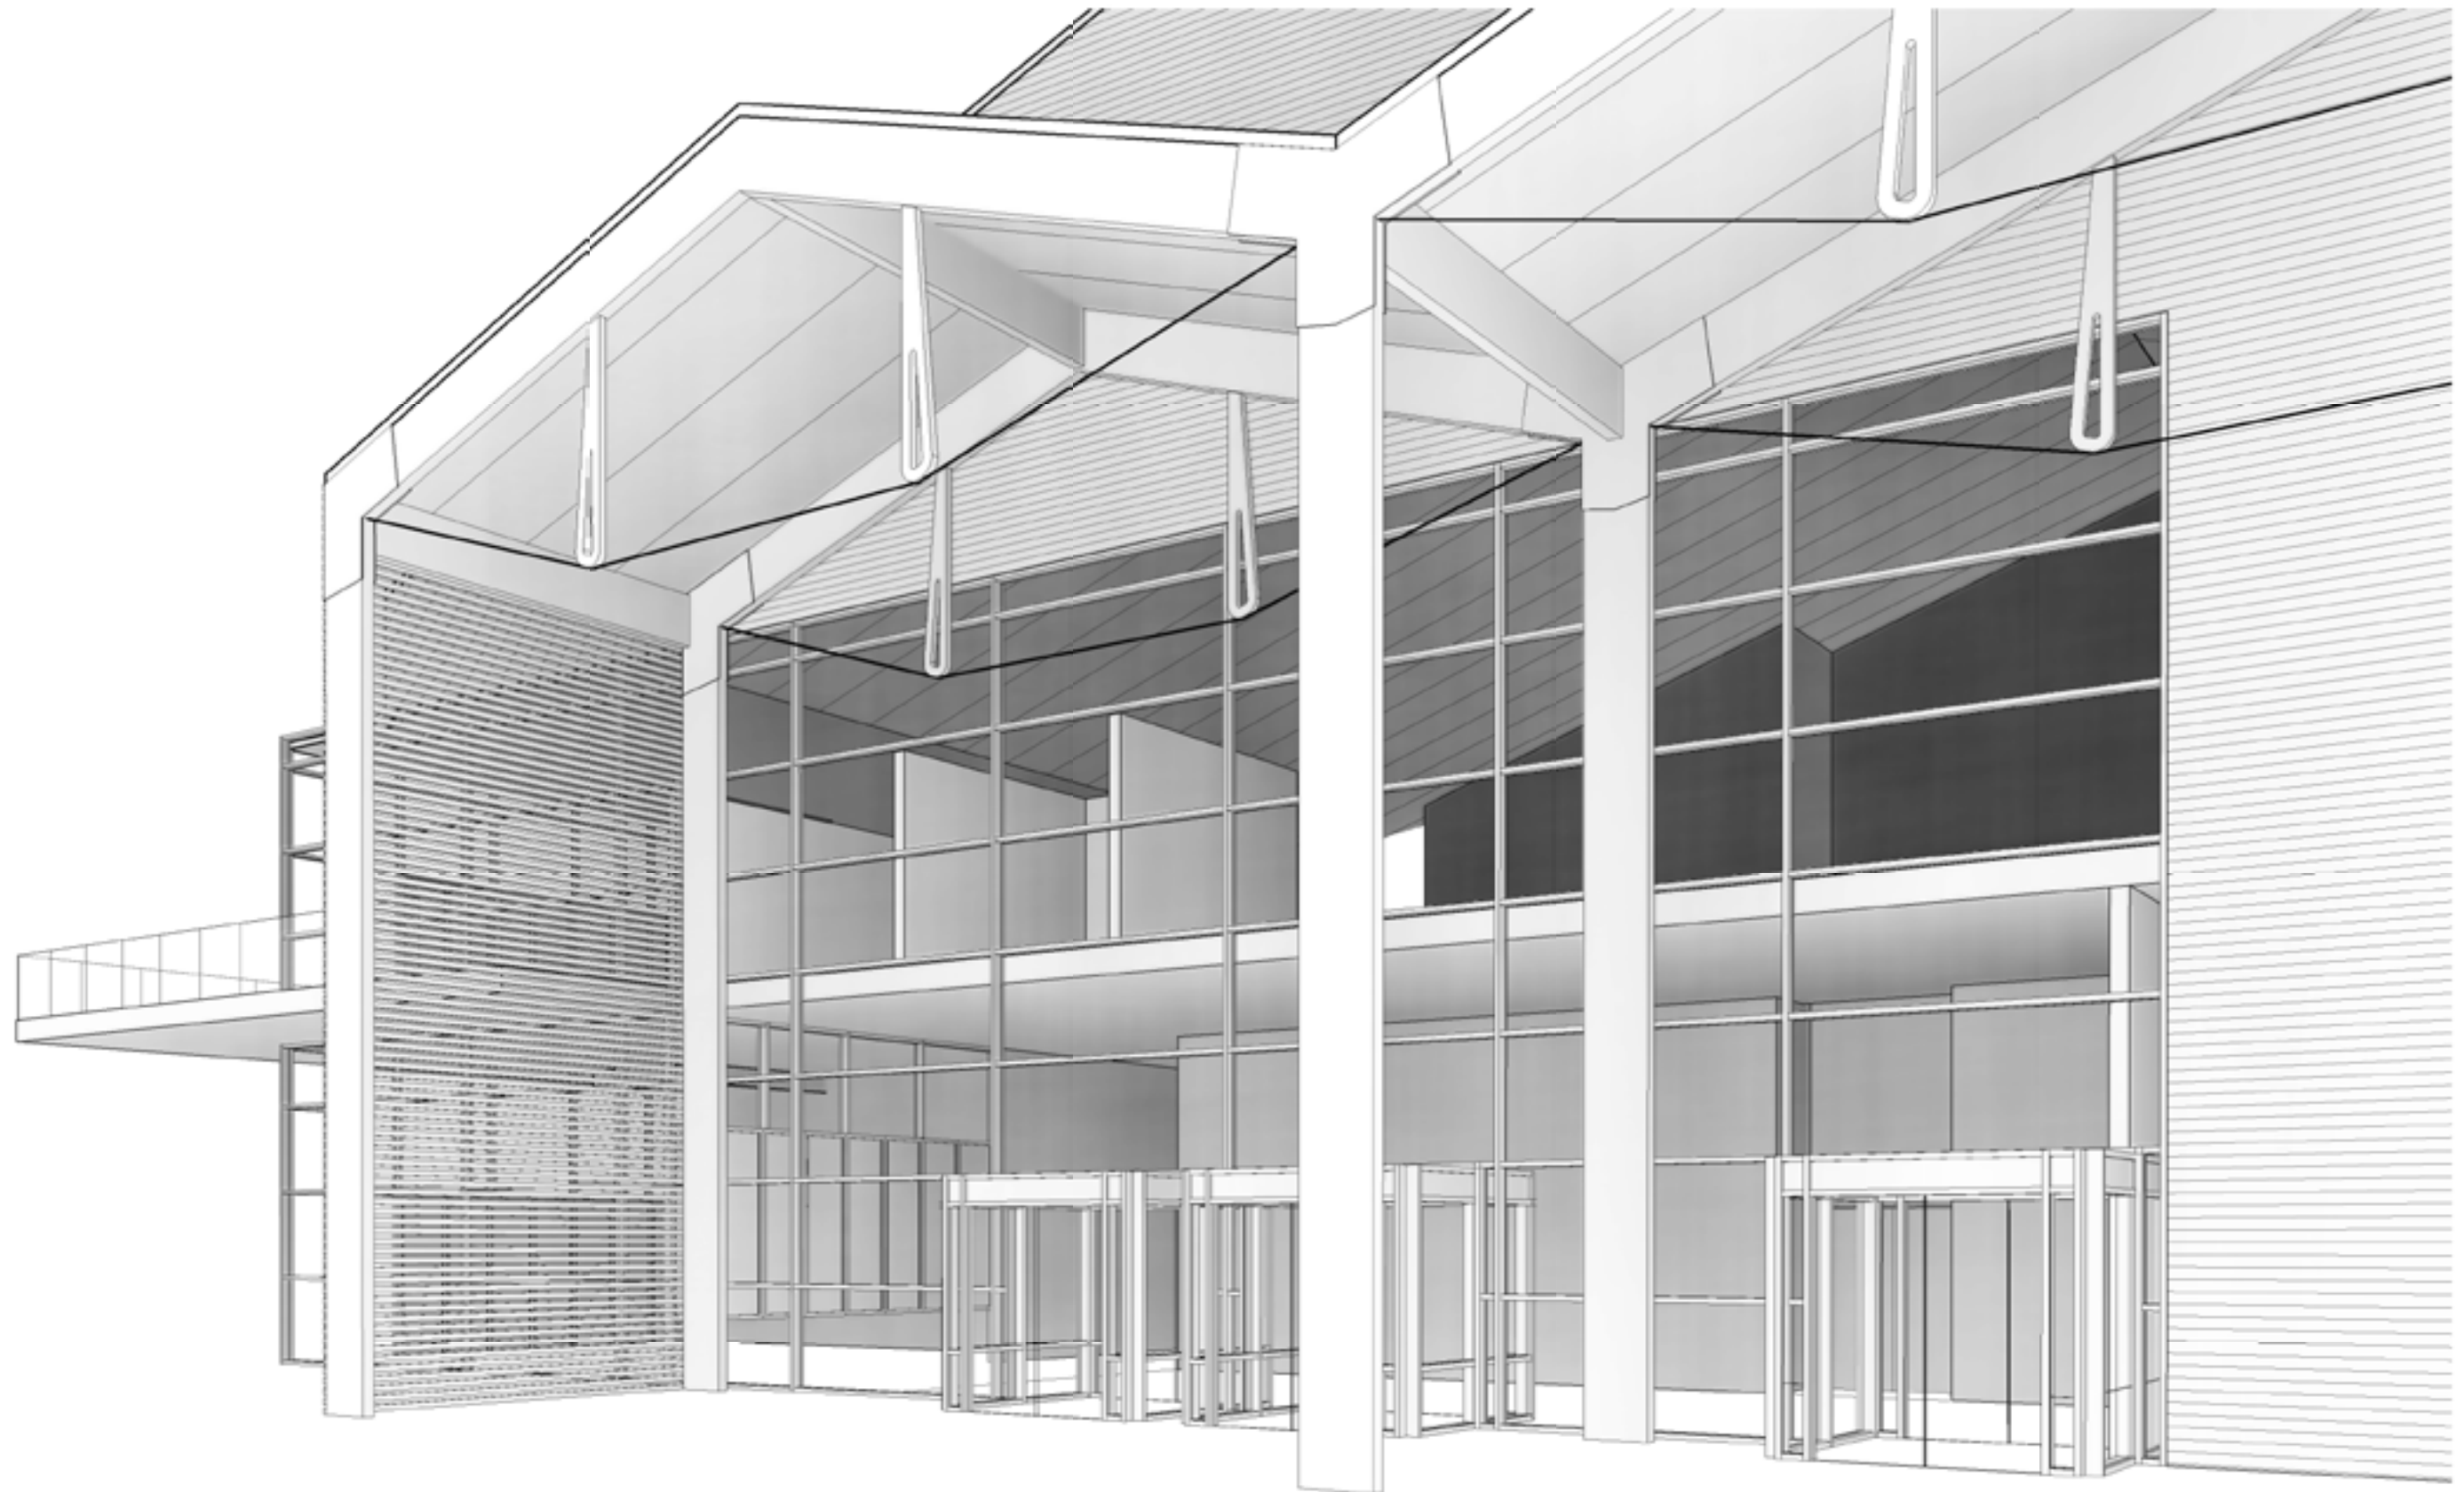

ENTRY APPROACH - OPTION A

2/28/2019 11:02:19 AM




NATIONAL WESTERN CENTER STOCKYARDS & EVENT CENTER

PROGRESS PRINT

P3.1A FEBRUARY 28, 2019 22426.000



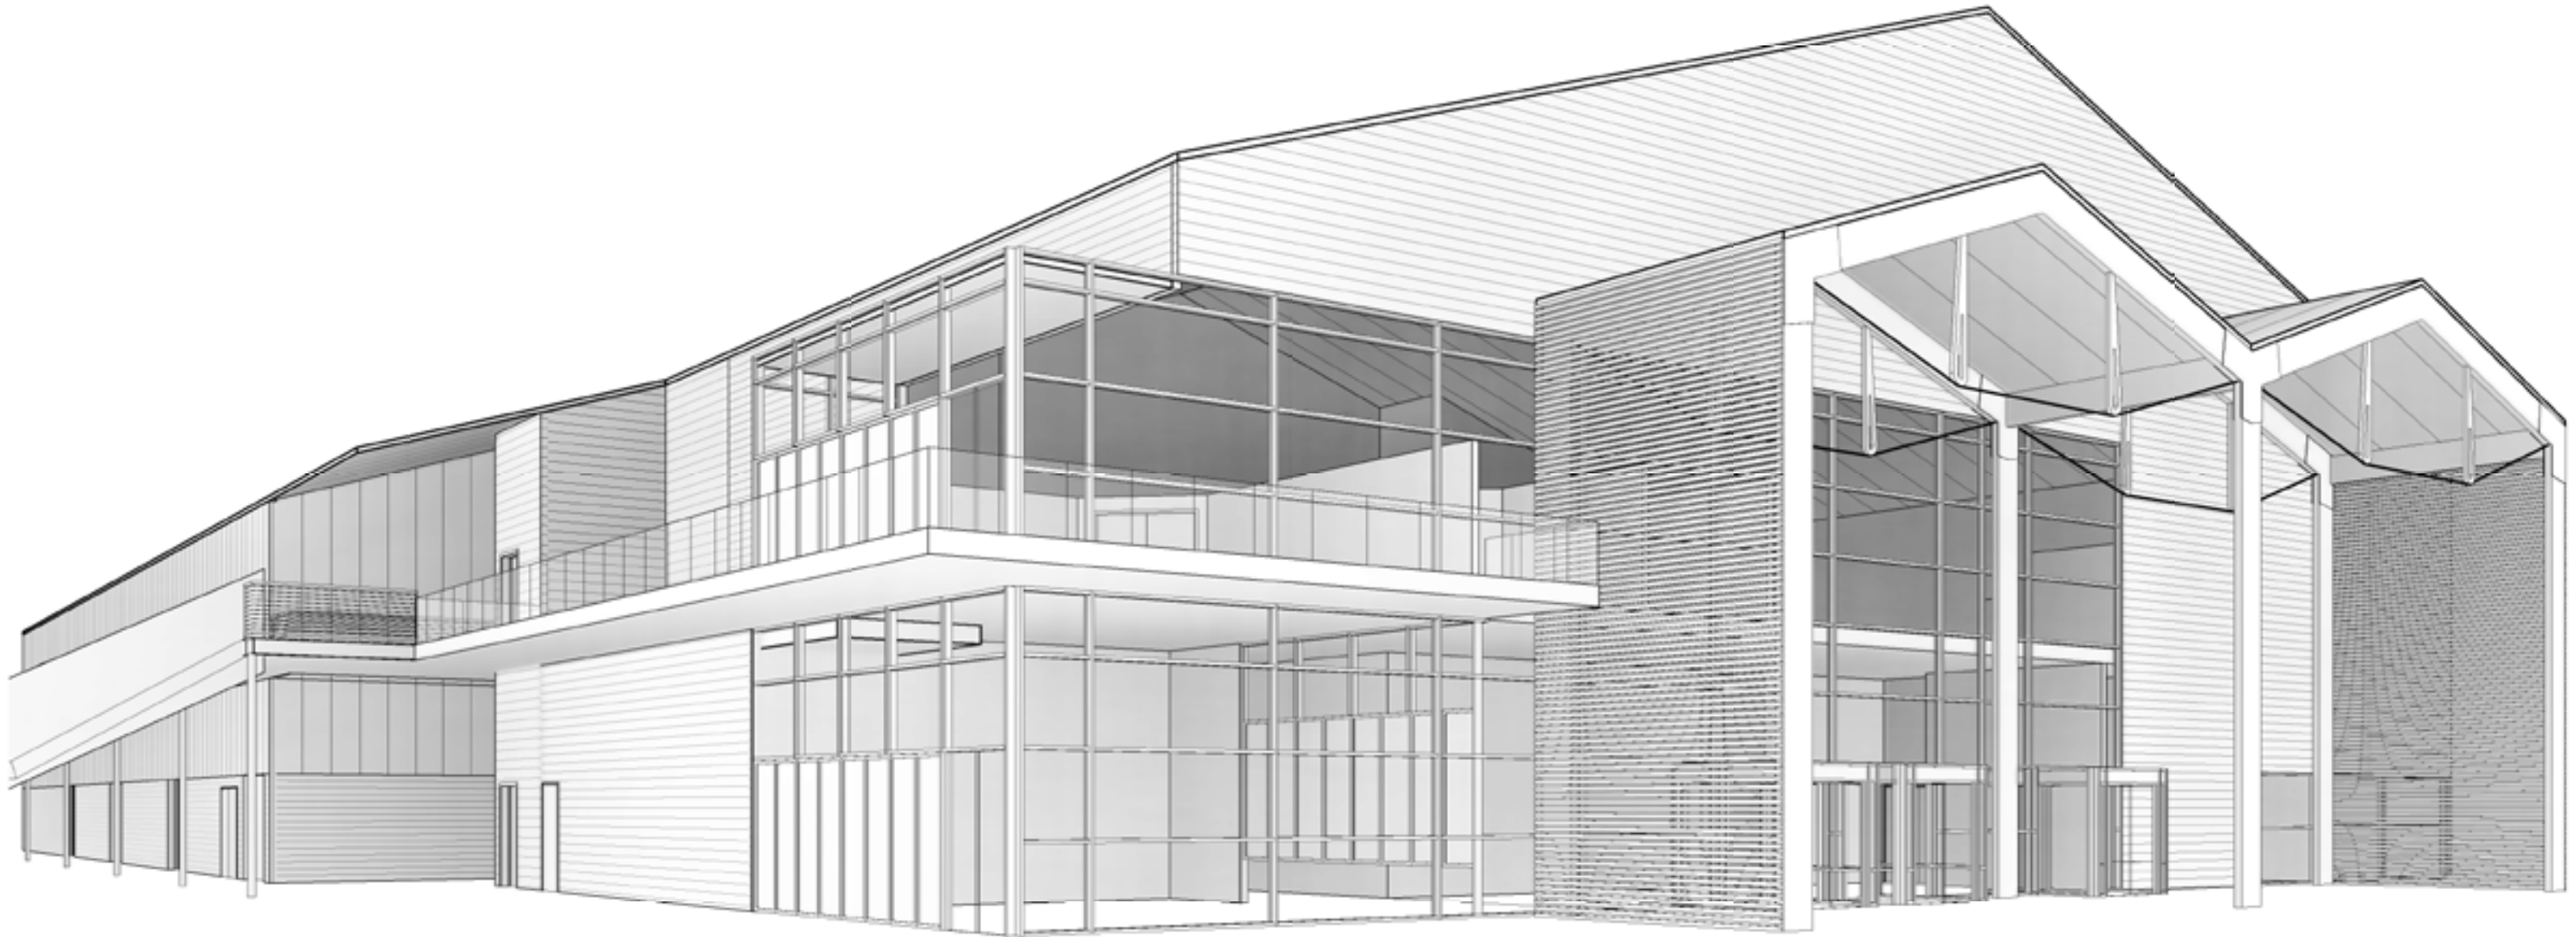

2/28/2019 11:02:26 AM

WEST CORNER - OPTION A



NATIONAL WESTERN CENTER STOCKYARDS & EVENT CENTER

PROGRESS PRINT

P3.2A FEBRUARY 28, 2019 22426.000

HKS
© 2019 HKS INC.

SITE PLAN - PHASES 1 & 2


- ① RTD TRANSIT STATION
- ② BRIGHTON BOULEVARD - 47TH TO RACE COURT
- ③ SOUTH PLATTE RIVERFRONT
- ④ NEW NATIONAL WESTERN DRIVE
- ⑤ STOCKYARD / EVENT CENTER MULTI-USE SPACE
- ⑥ CAMPUS-RELATED TOD
- ⑦ NEW BRIDGES NEAR 48TH & 51ST AVENUES
- ⑧ LIVESTOCK CENTER
- ⑨ EQUESTRIAN CENTER
- ⑩ CSU ANIMAL HEALTH BUILDING
- ⑪ CSU WATER RESOURCES CENTER
- ⑫ MAINTENANCE & OPERATIONS FACILITY
- ⑬ DRIR RAIL CORRIDOR
- ⑭ WSSA LEGACY BUILDING
- ⑮ PEDESTRIAN BRIDGE
- ⑯ UNDERGROUND PARKING



NATIONAL WESTERN CENTER STOCKYARDS & EVENT CENTER

PROGRESS PRINT



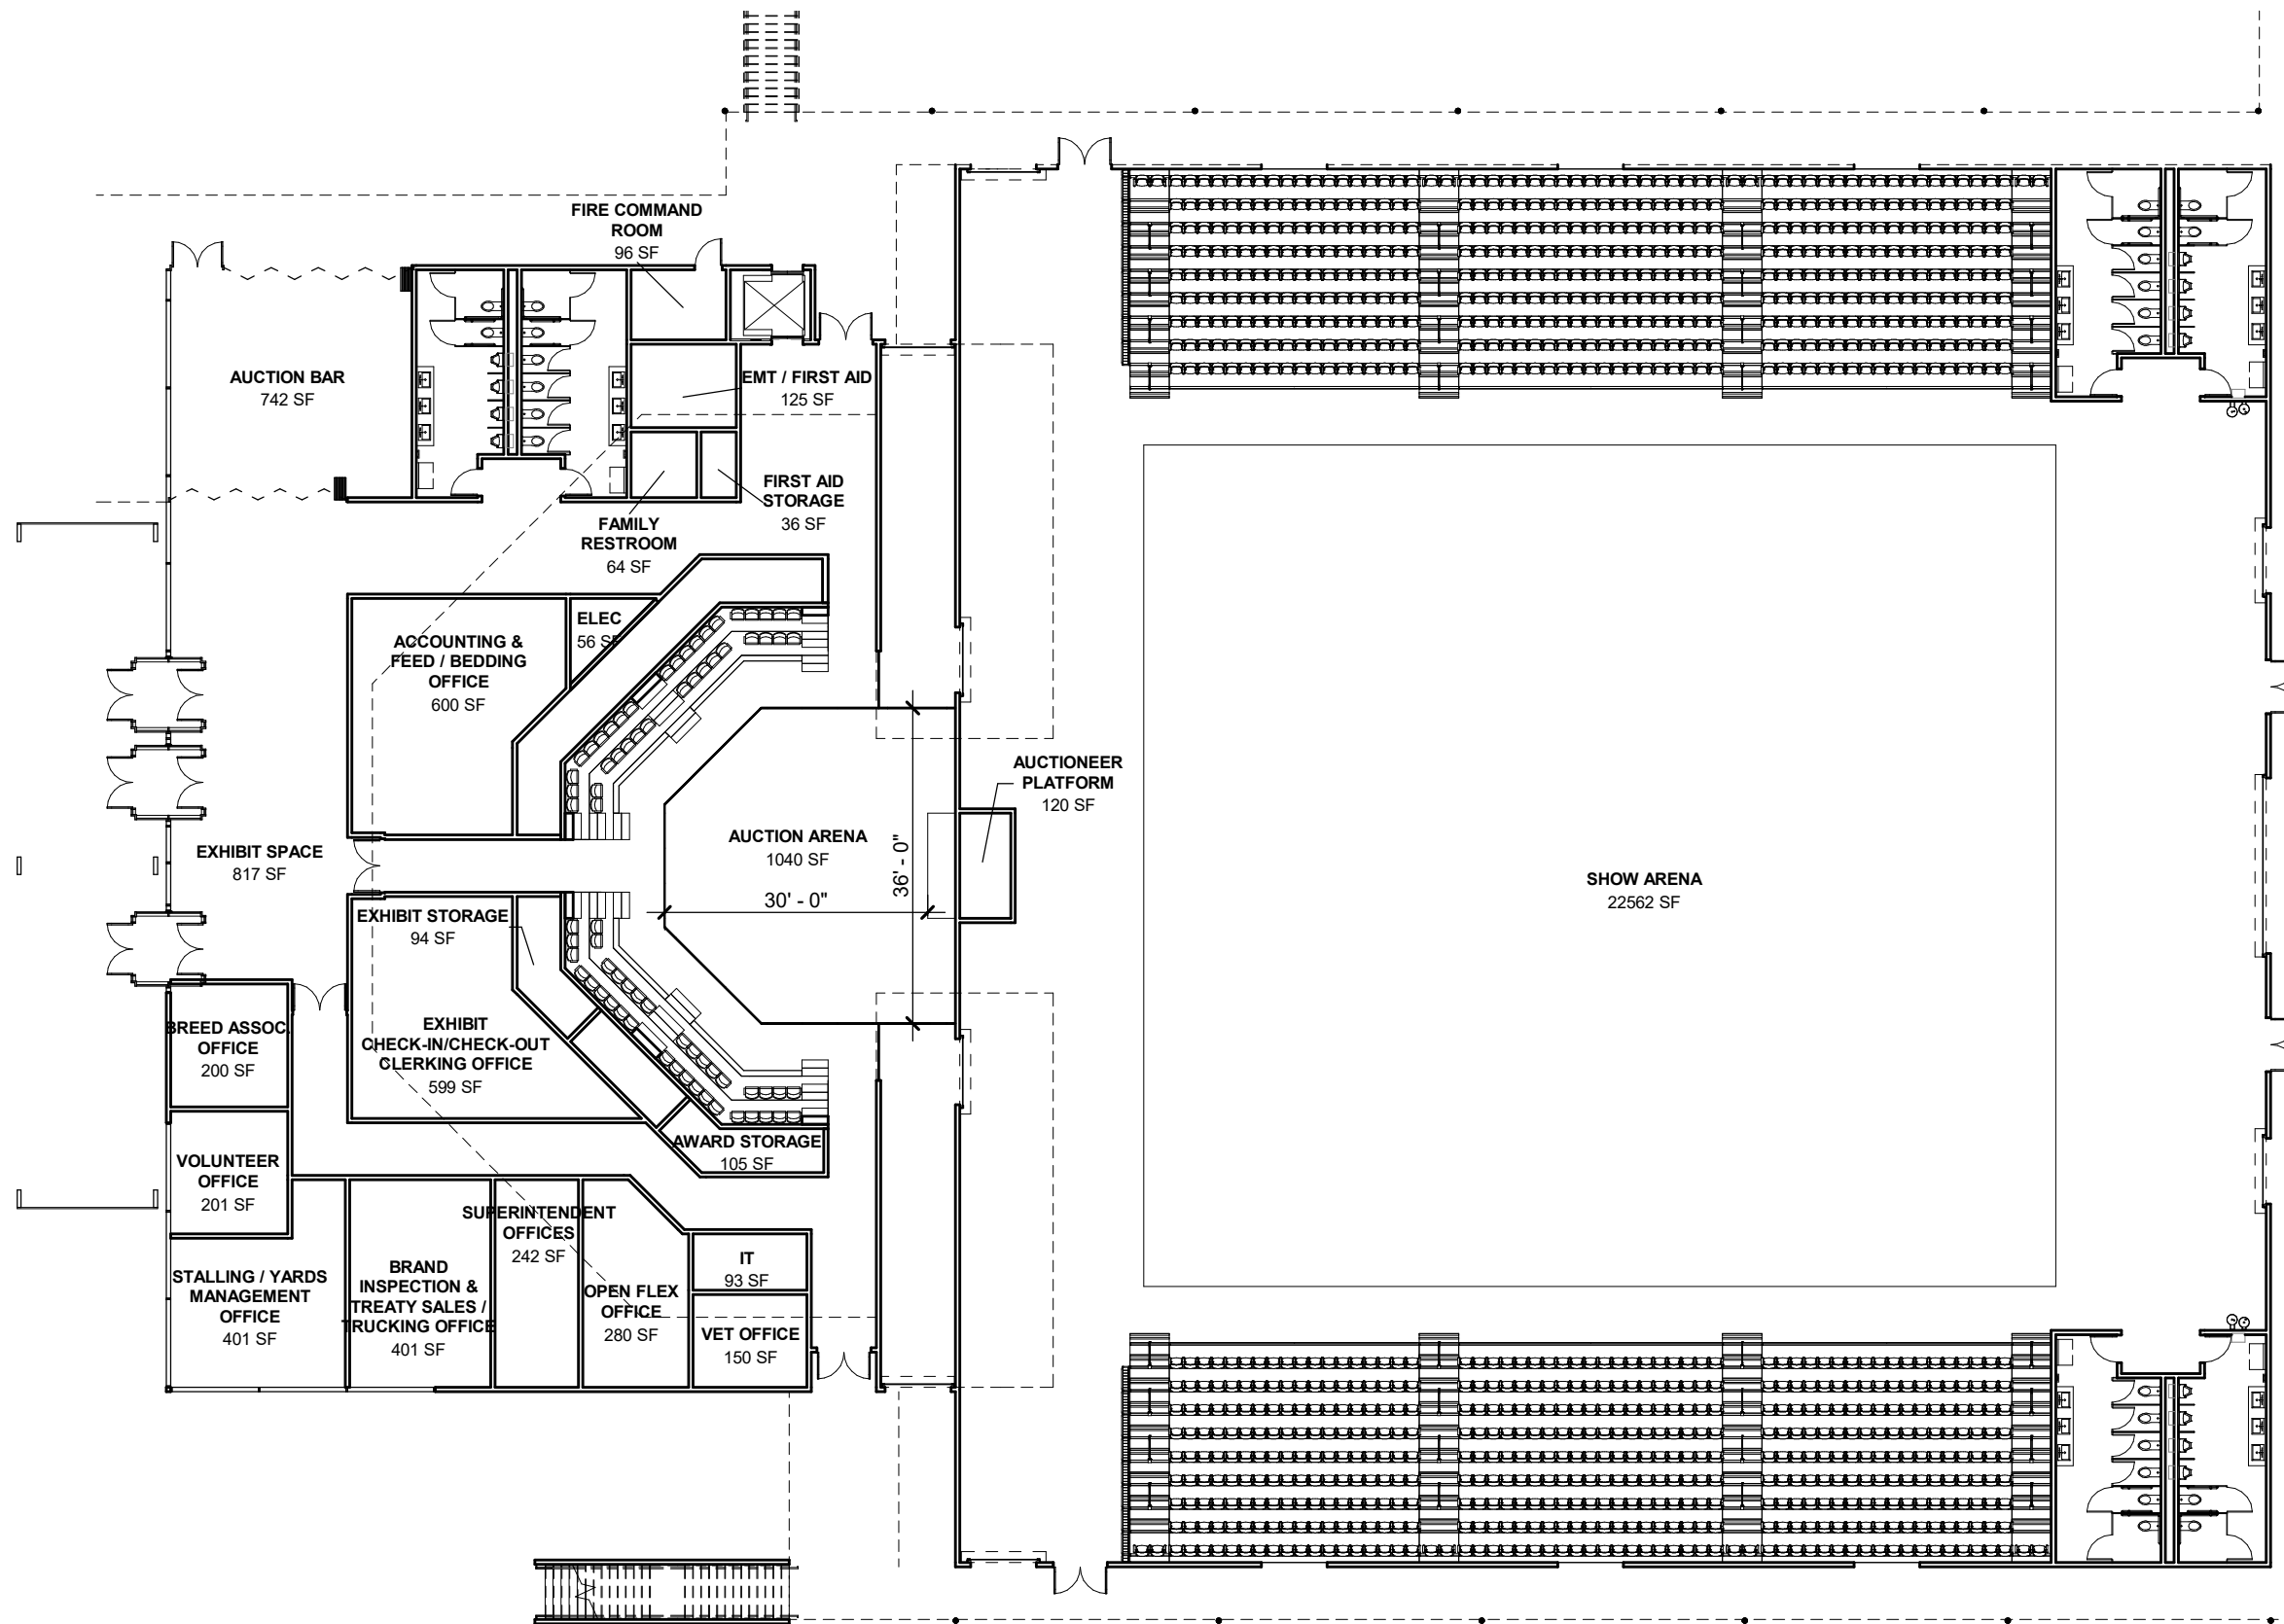


2/28/2019 11:02:14AM




NATIONAL WESTERN CENTER STOCKYARDS & EVENT CENTER

PROGRESS PRINT

LEVEL 01

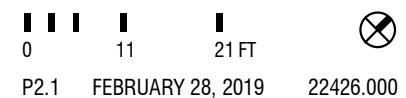

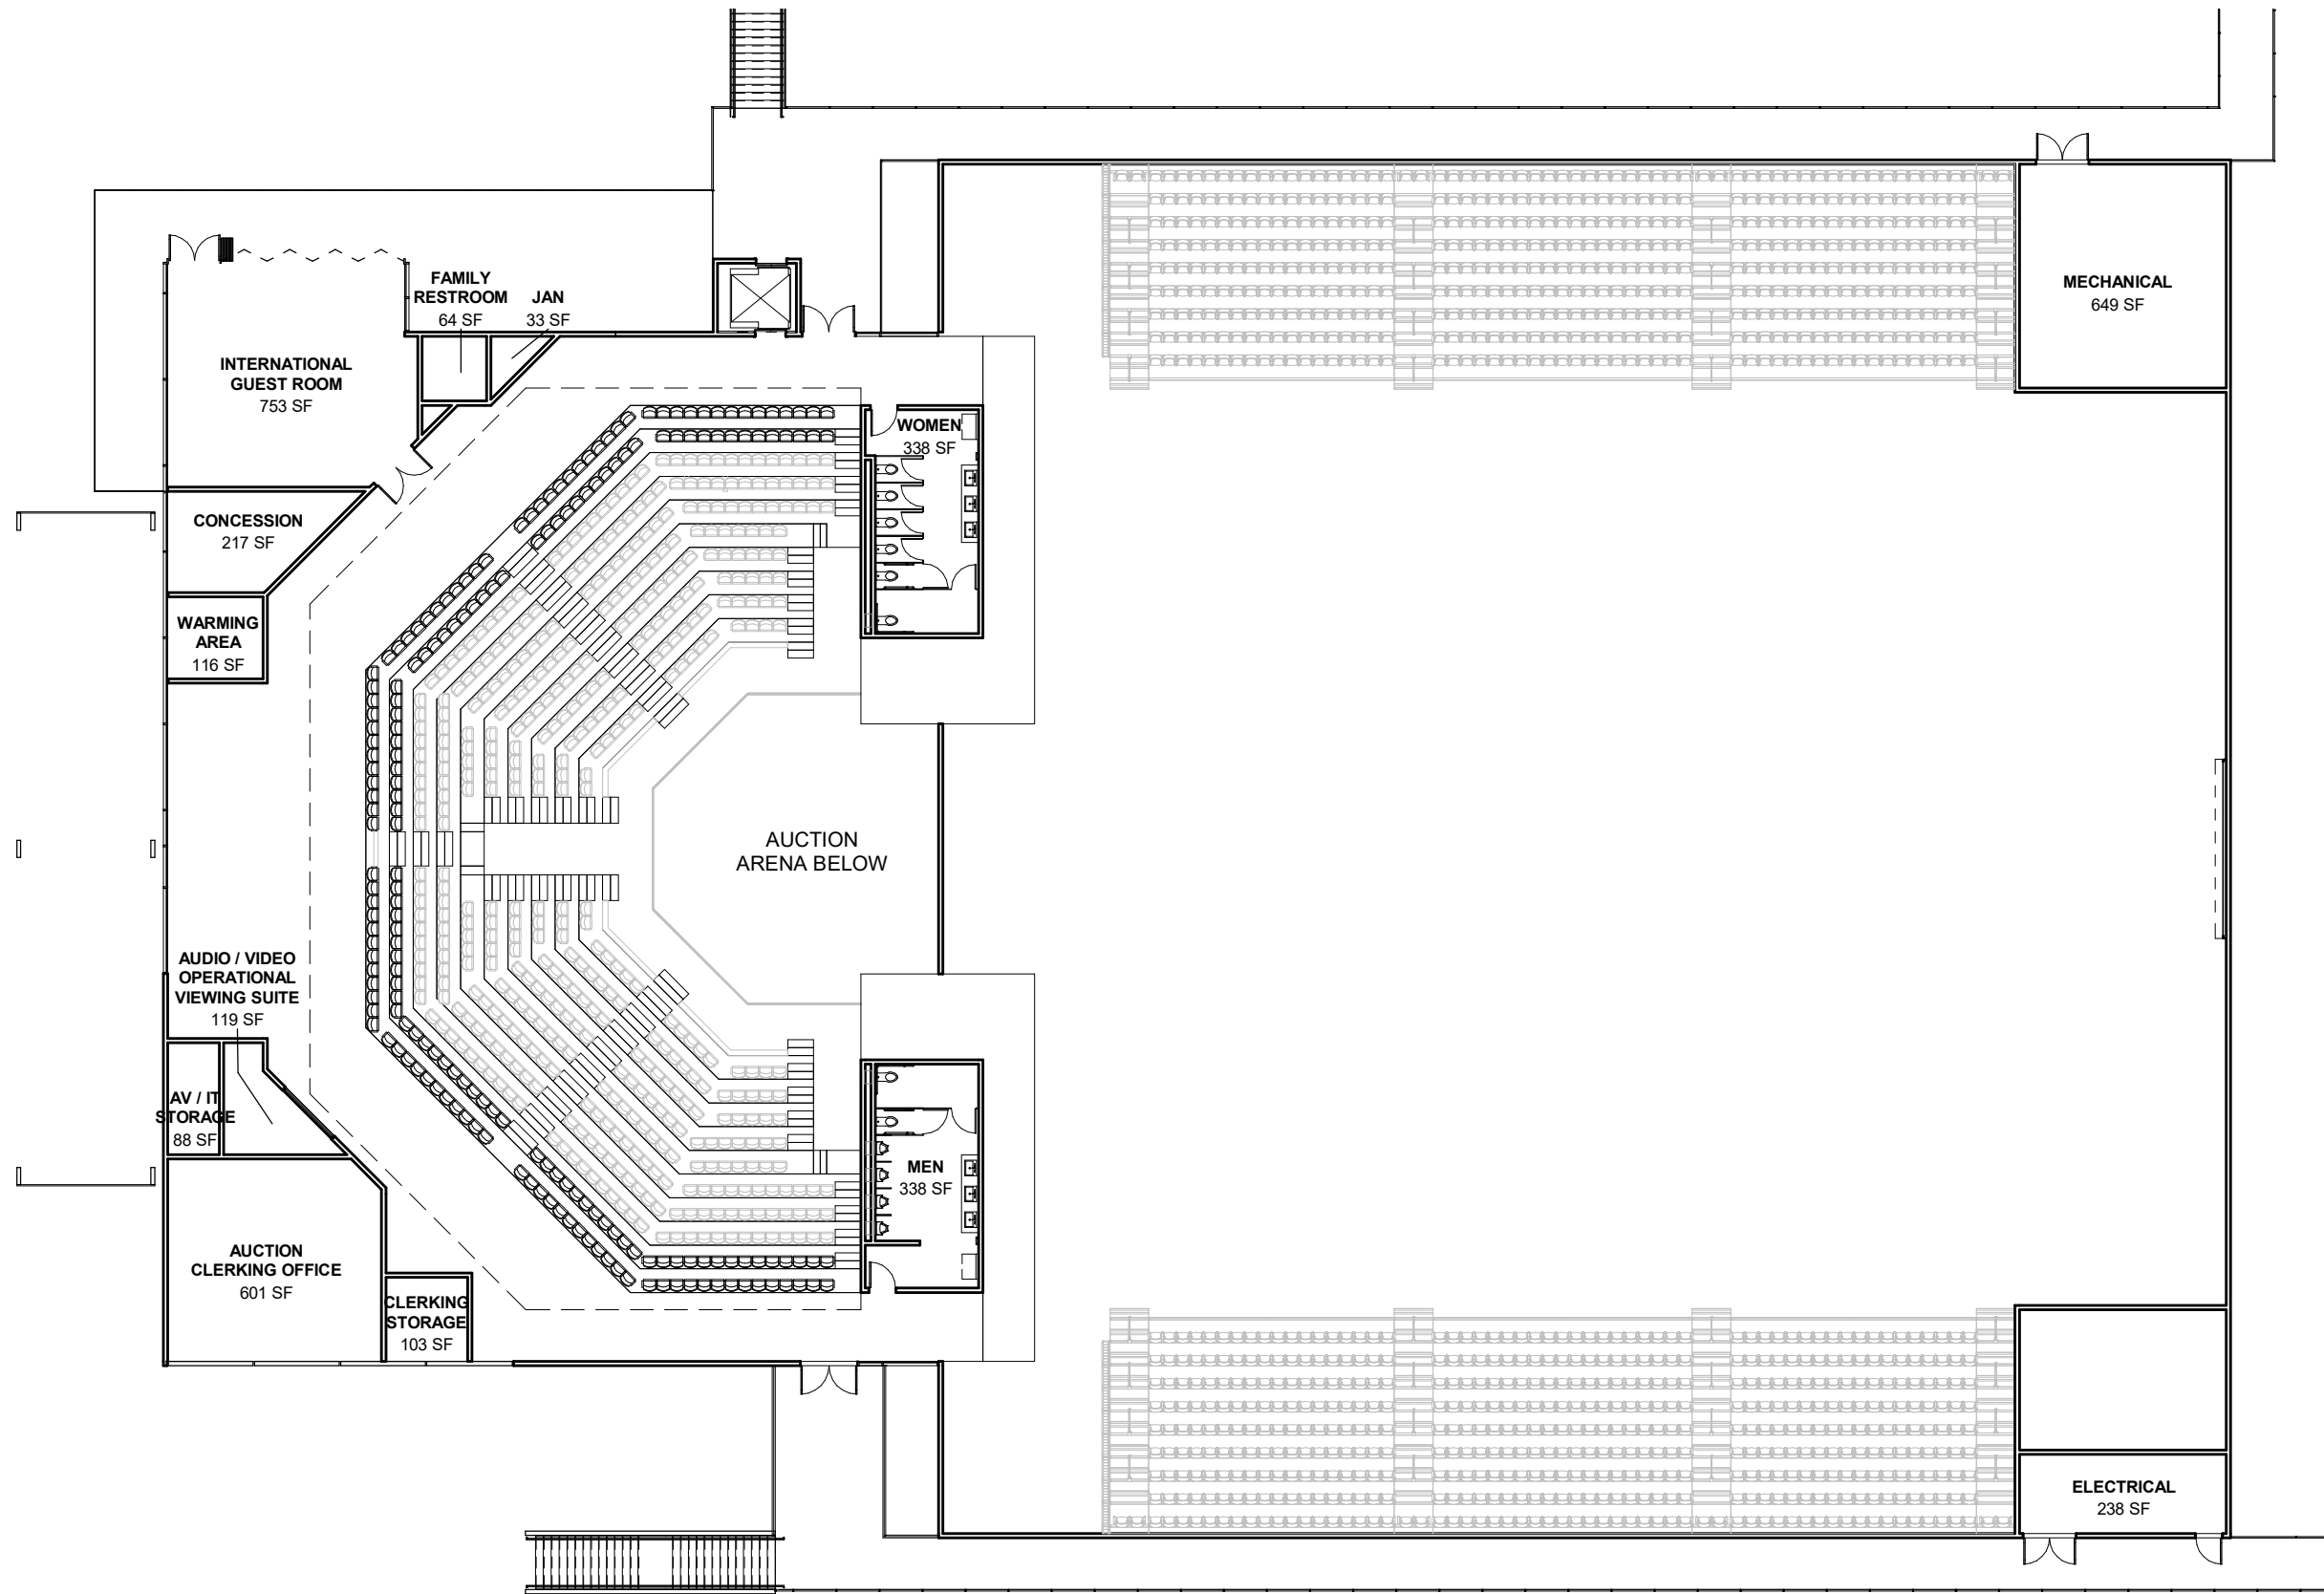


2/28/2019 11:02:16 AM




NATIONAL WESTERN CENTER STOCKYARDS & EVENT CENTER

PROGRESS PRINT

LEVEL 02

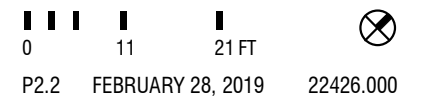

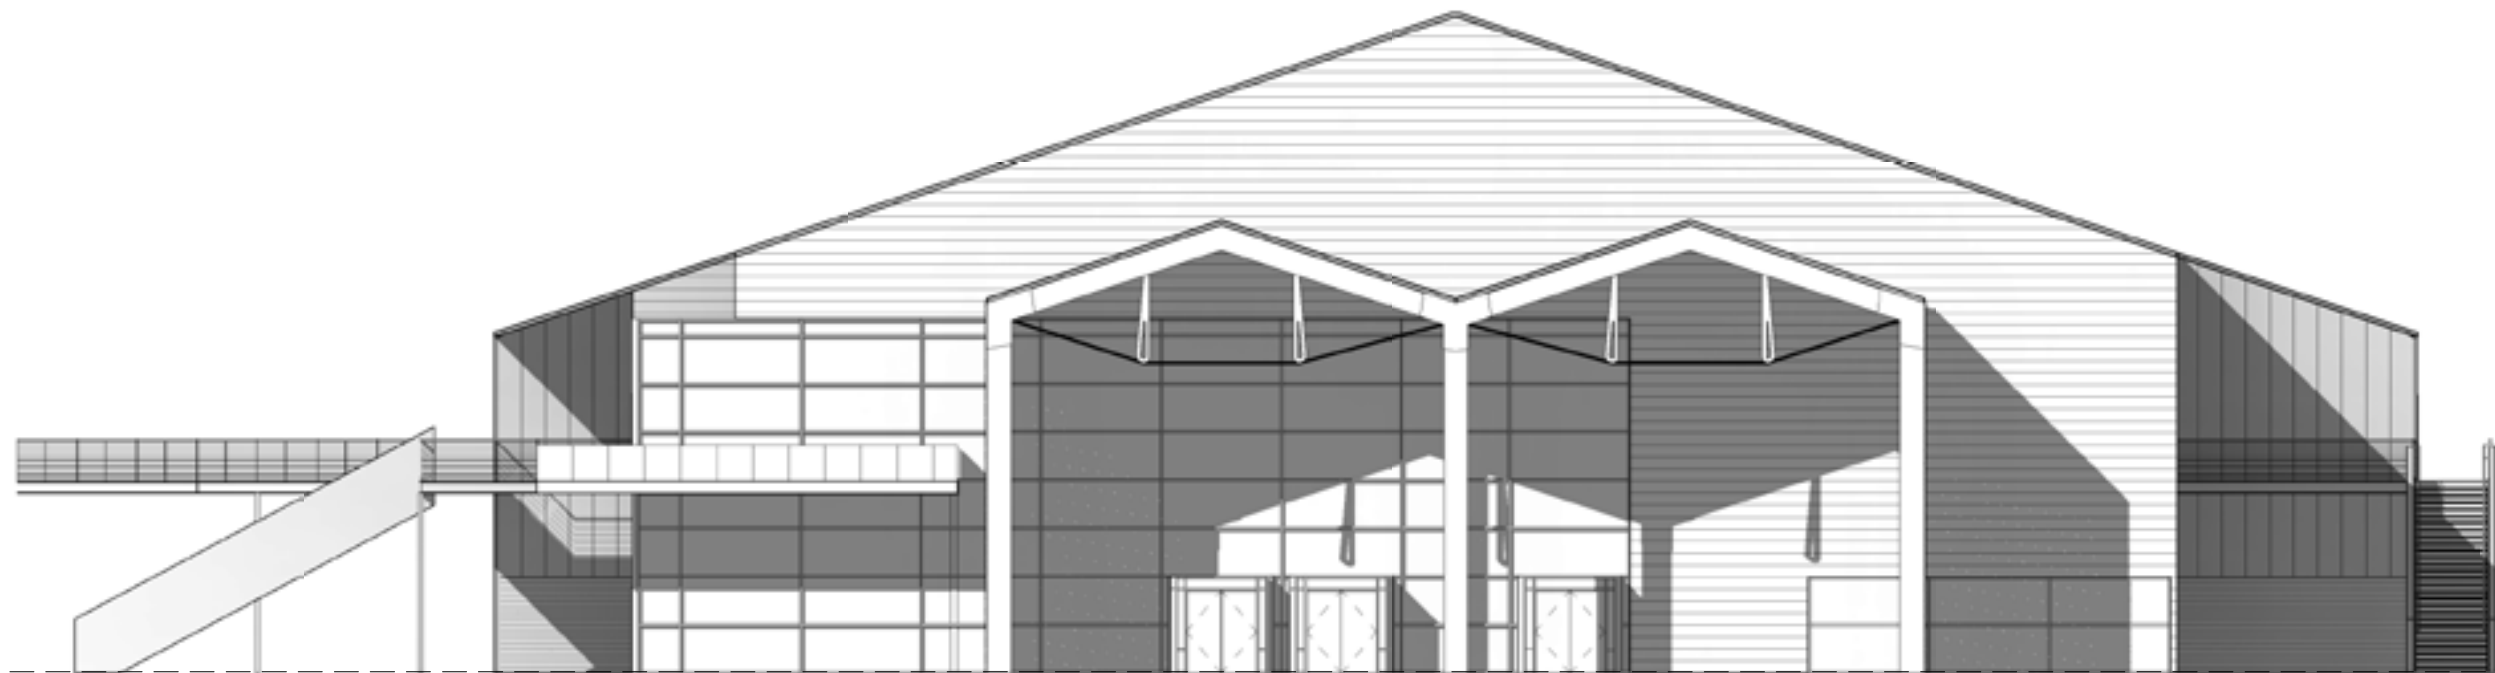

2/28/2019 11:02:36 AM



NATIONAL WESTERN CENTER STOCKYARDS & EVENT CENTER

PROGRESS PRINT

SOUTHWEST ELEVATION



P5.1 FEBRUARY 28, 2019 22426.000

HKS
© 2019 HKS INC.



2/28/2019 11:02:40 AM

NORTHWEST ELEVATION

0 8 16 FT

P5.2 FEBRUARY 28, 2019 22426.000



NATIONAL WESTERN CENTER STOCKYARDS & EVENT CENTER

PROGRESS PRINT

HKS
© 2019 HKS INC.



2/28/2019 11:02:44AM



NATIONAL WESTERN CENTER STOCKYARDS & EVENT CENTER


PROGRESS PRINT

SOUTHEAST ELEVATION



P5.3 FEBRUARY 28, 2019 22426.000

HKS
© 2019 HKS INC.

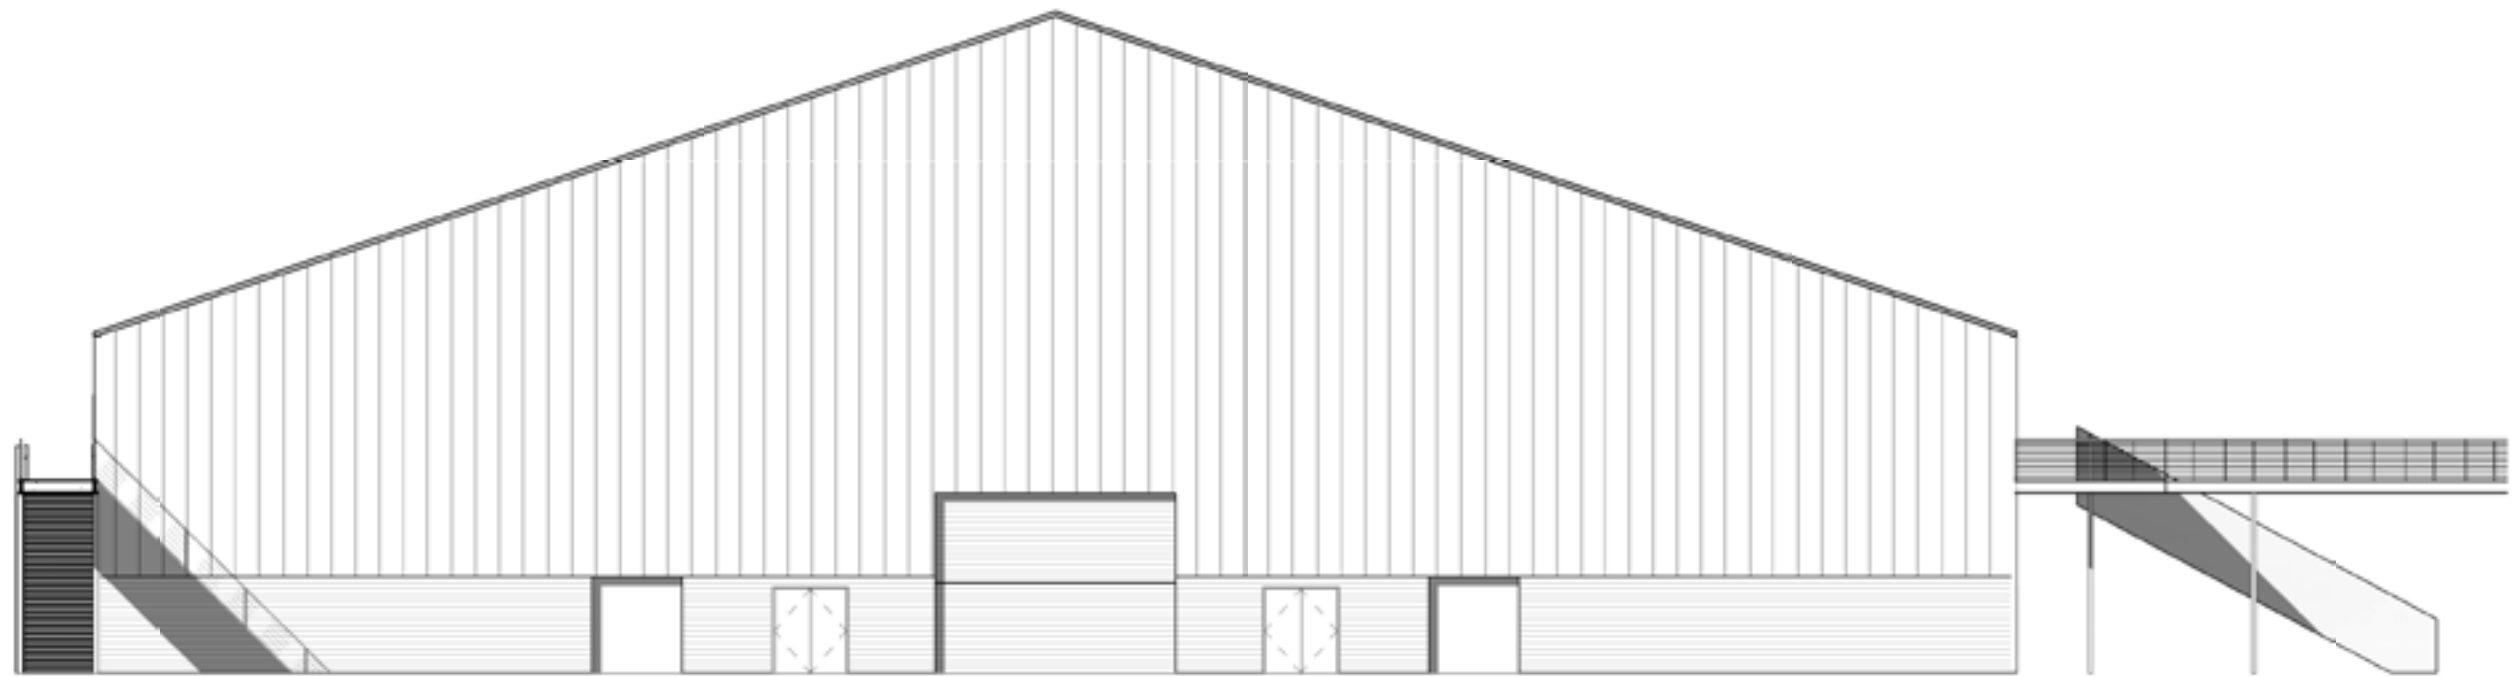

2/28/2019 11:02:48 AM



NATIONAL WESTERN CENTER STOCKYARDS & EVENT CENTER

PROGRESS PRINT

NORTHEAST ELEVATION



P5.4 FEBRUARY 28, 2019 22426.000



© 2019 HKS INC.